



FIRST FLOOR



NORTH

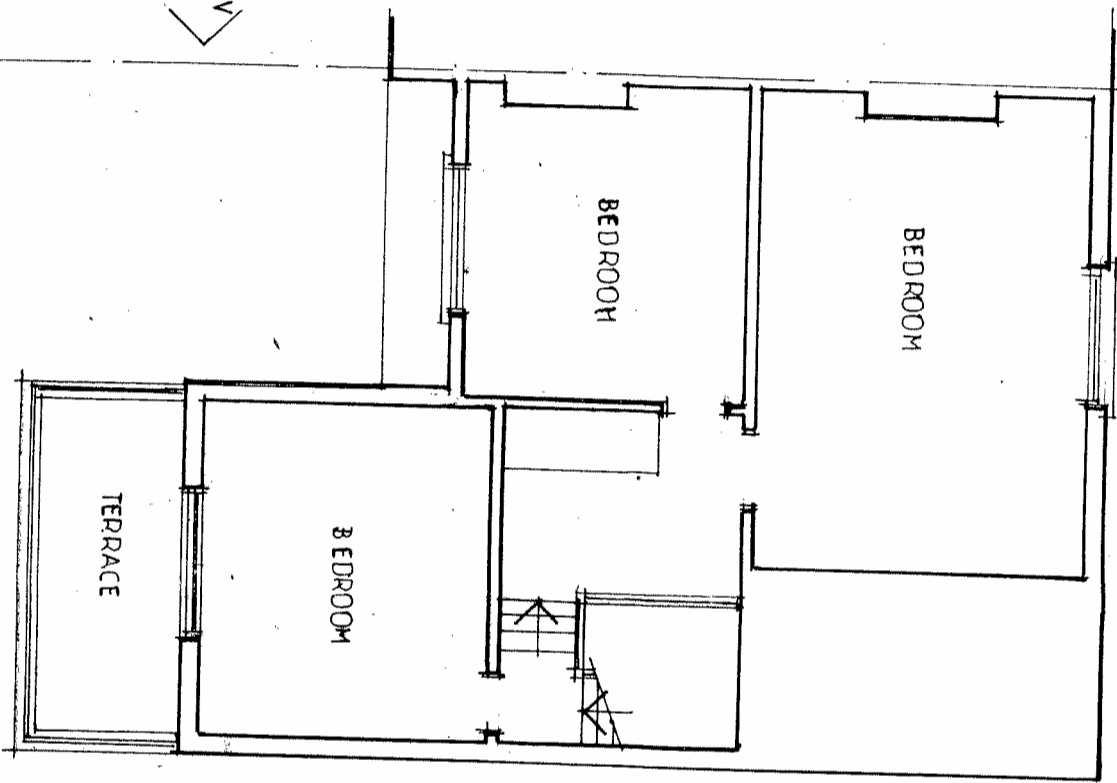

SECOND FLOOR

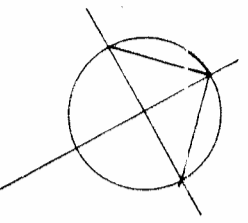

Elevation A Facing 36 — A

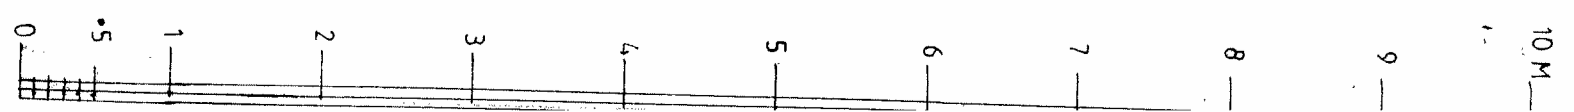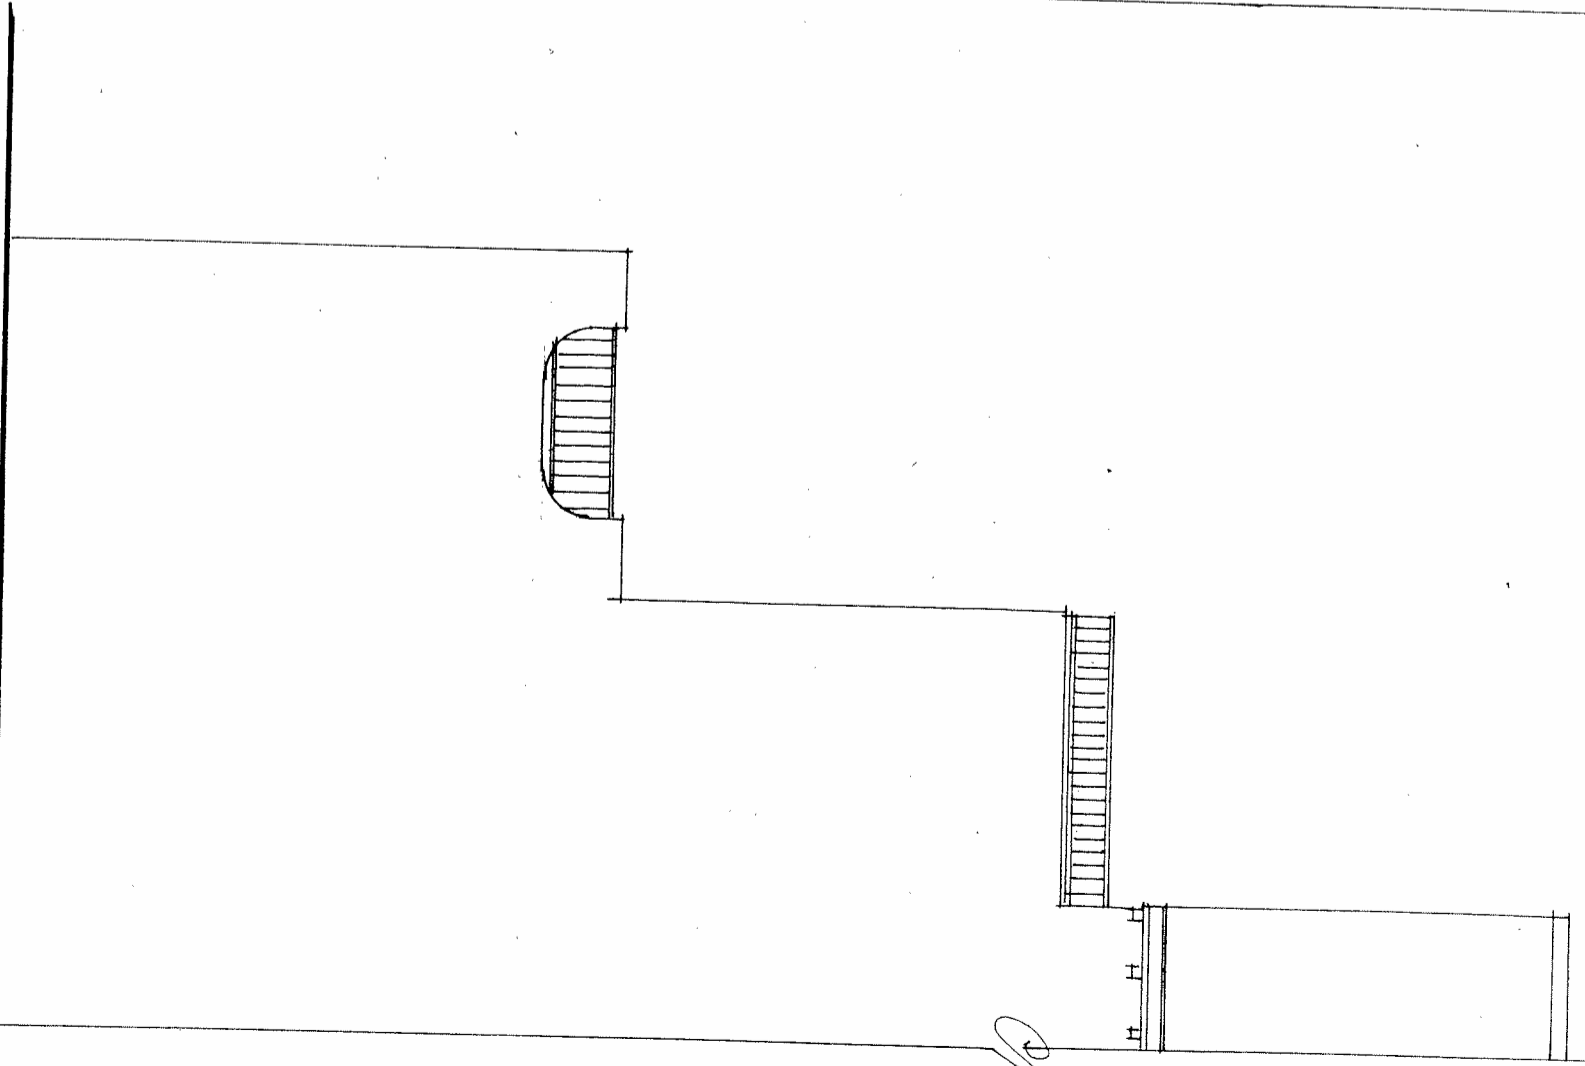


Status:

PLANNING



This drawing is intended for the purpose indicated in the status box only. Do not scale from this drawing. All dimensions shown must be checked on site and discrepancies verified with the contract administrator. This drawing must be read in conjunction with relevant Details and specifications shown.

PROJECT	34 HOLLYCROFT AVE	PLAN
DRAWING	EXISTING PLANS AND ELEVATION	
SCALE	1" = 100' AND 1" = 50' AT A3	
DRAWING NUMBER	715 20 71 01	
REVISION		
ARCHITECTURE		OS
715 20 71 01		07958 571656

Elevation Facing Garden - B

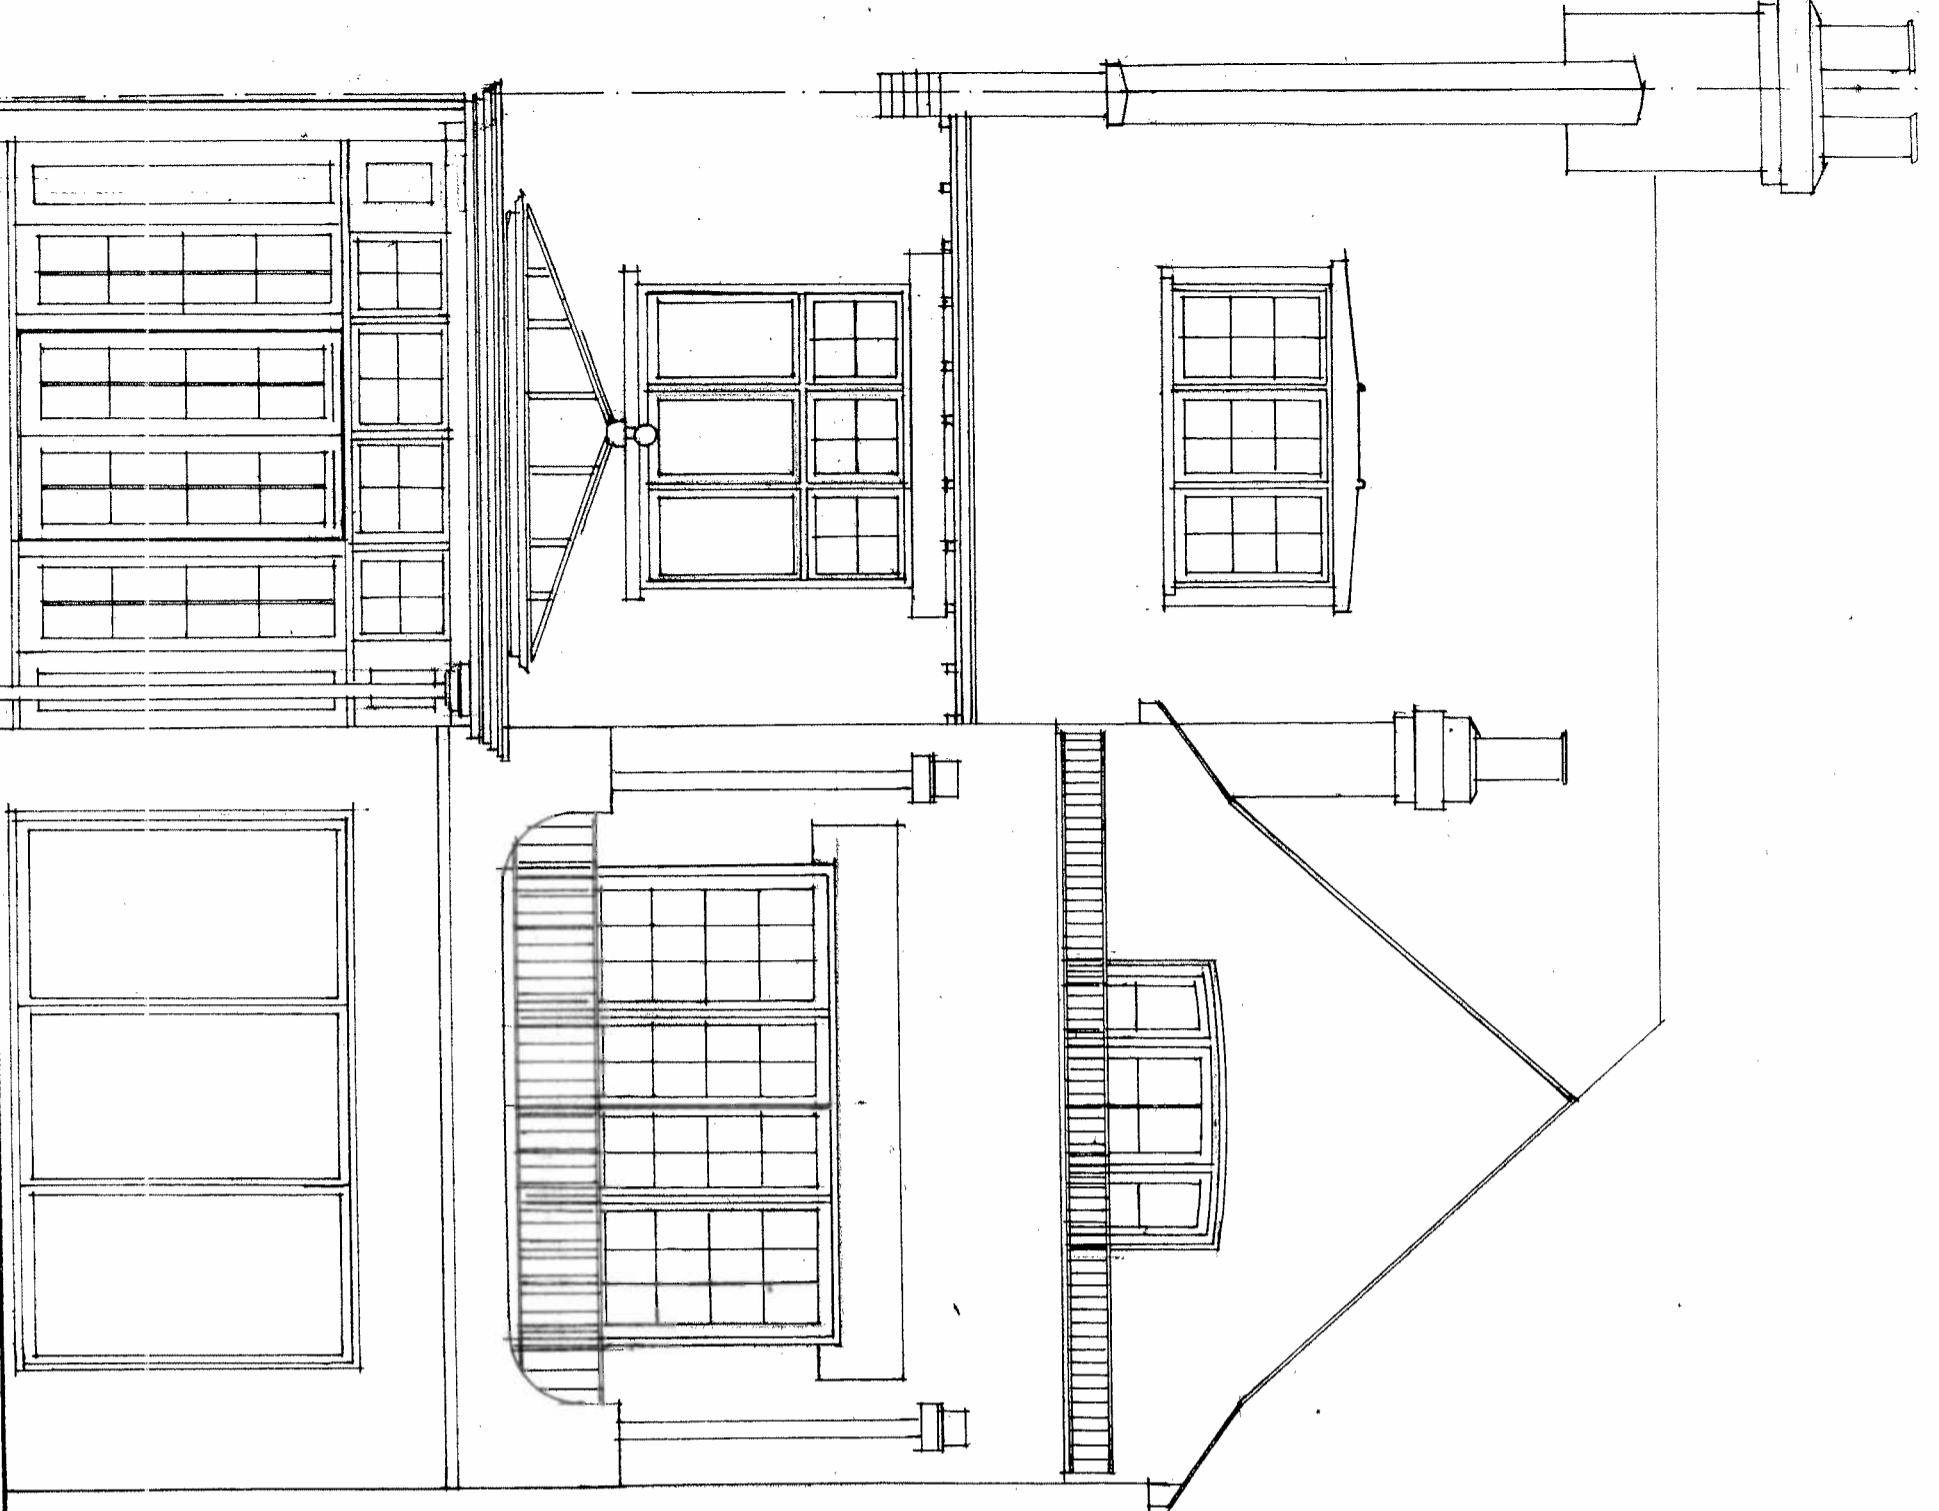

Elevation Facing 32 - C

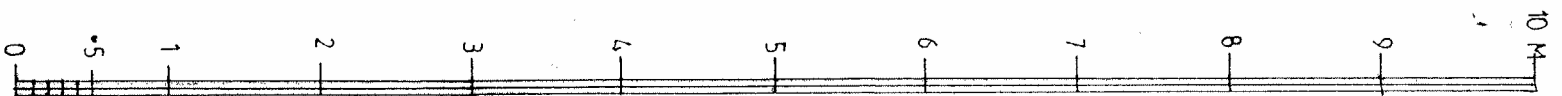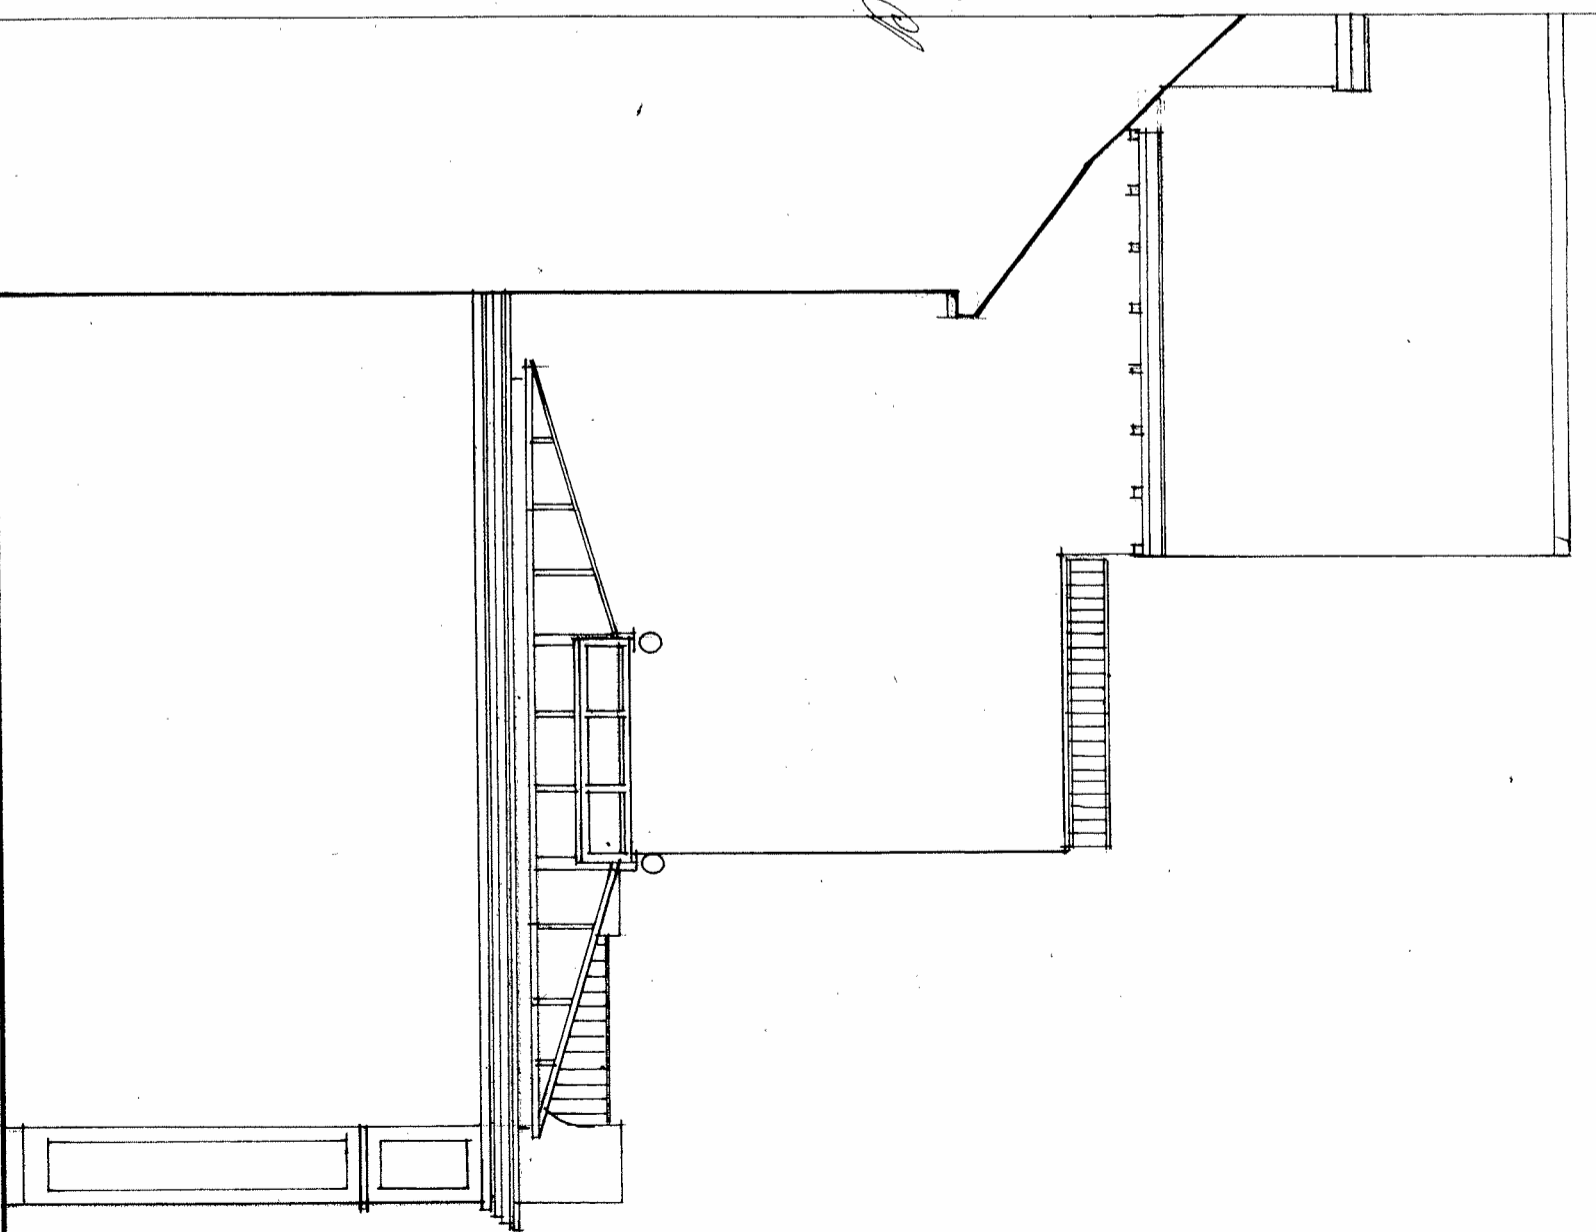





Status:

PLANNING

This drawing is intended for the purpose indicated in the status box only. Do not scale from this drawing. All dimensions shown must be checked on site and discrepancies verified with the contract administrator. This drawing must be read in conjunction with relevant Details and specifications shown.

PROJECT	36 HOLLYCROFT AVENUE	DATE	
DRAWING	EXISTING GARDEN ELEVATION	DATE	
SCALE	1/50 AT A3	DATE	
DRAWING NUMBER	2071 02	REVISION	
715			

VAN ARCHITECTURE  
07958 571656

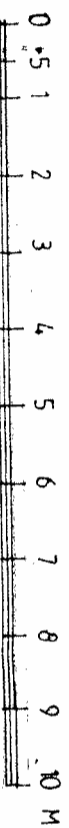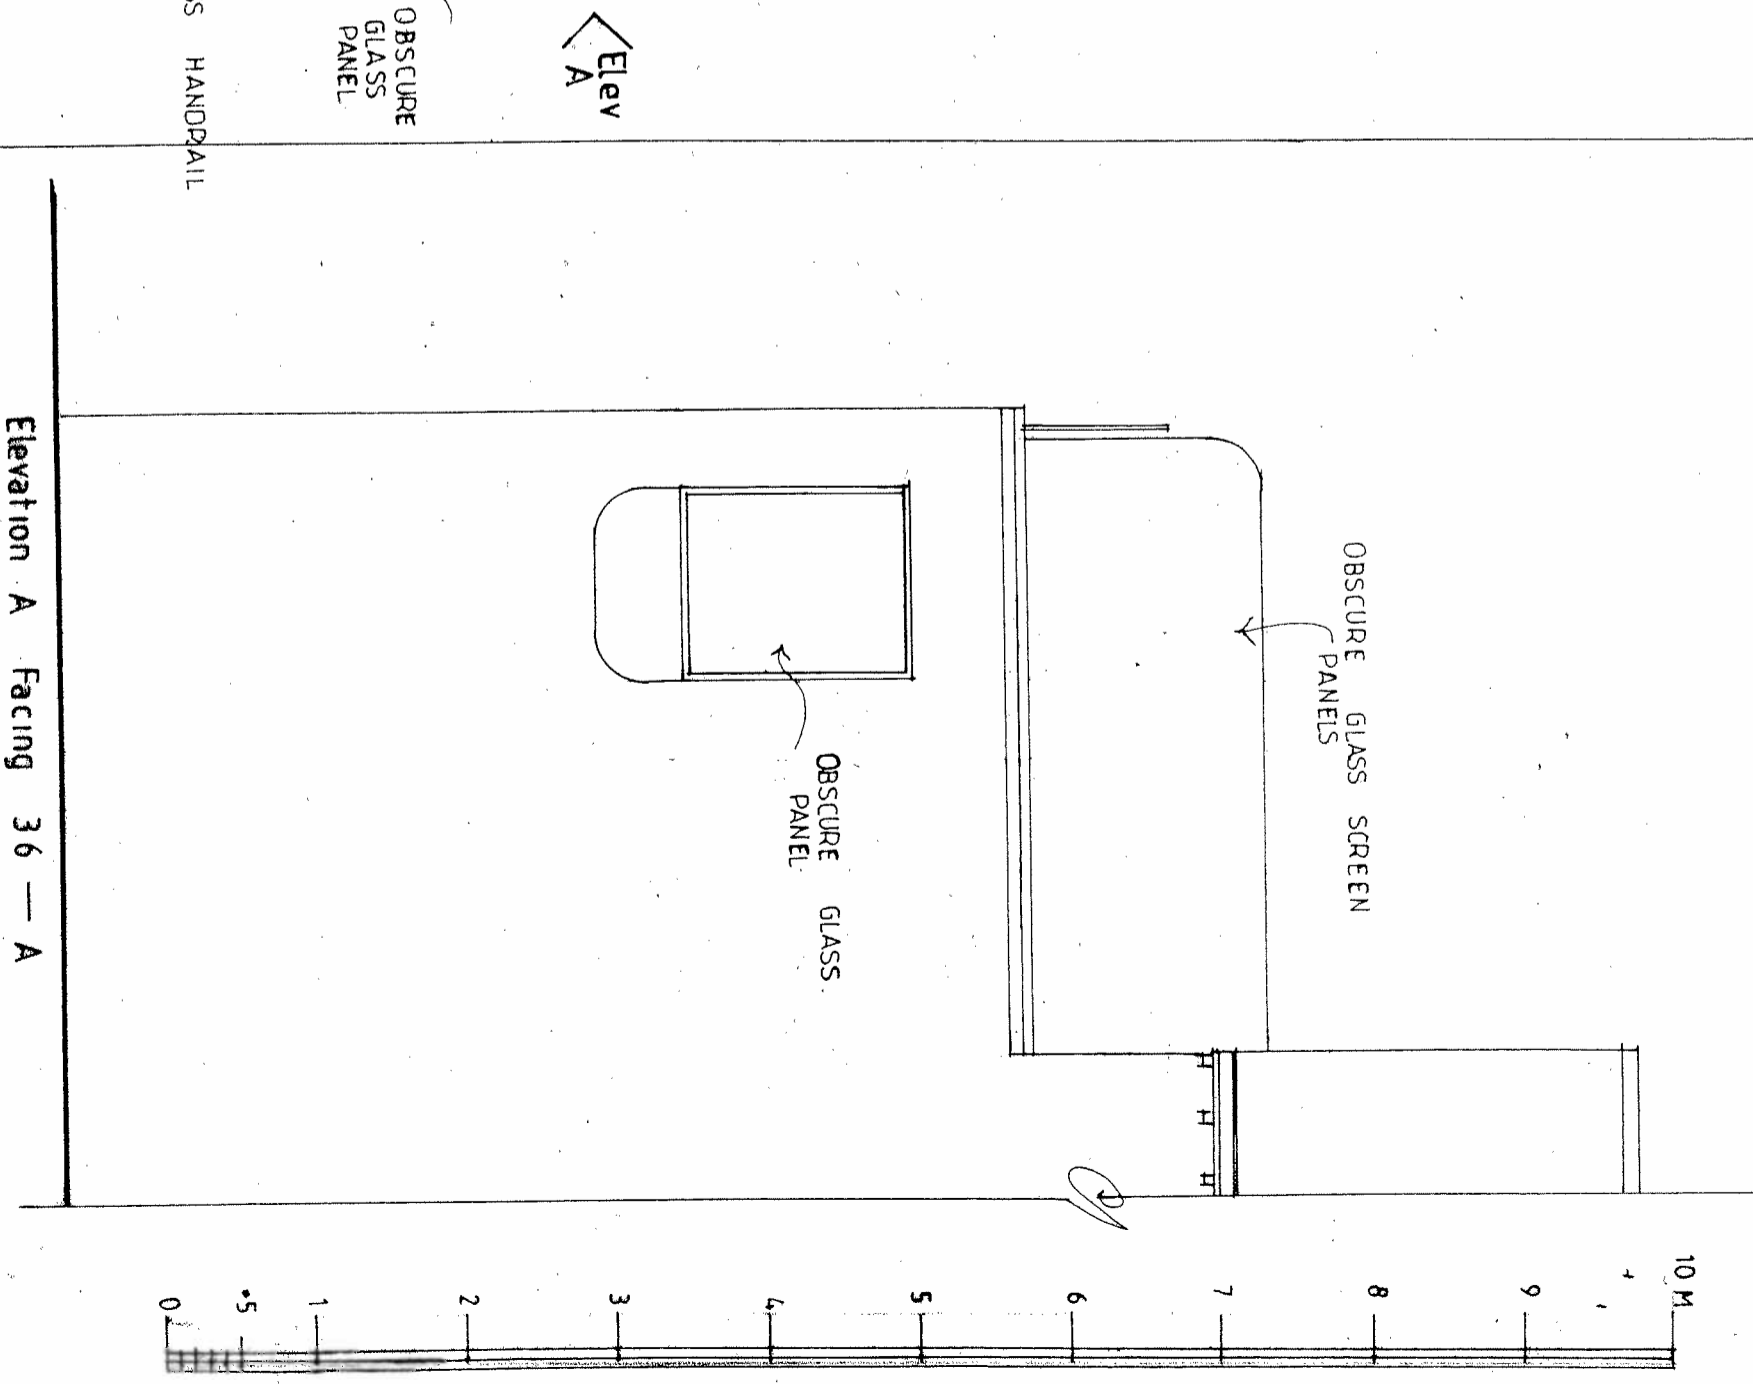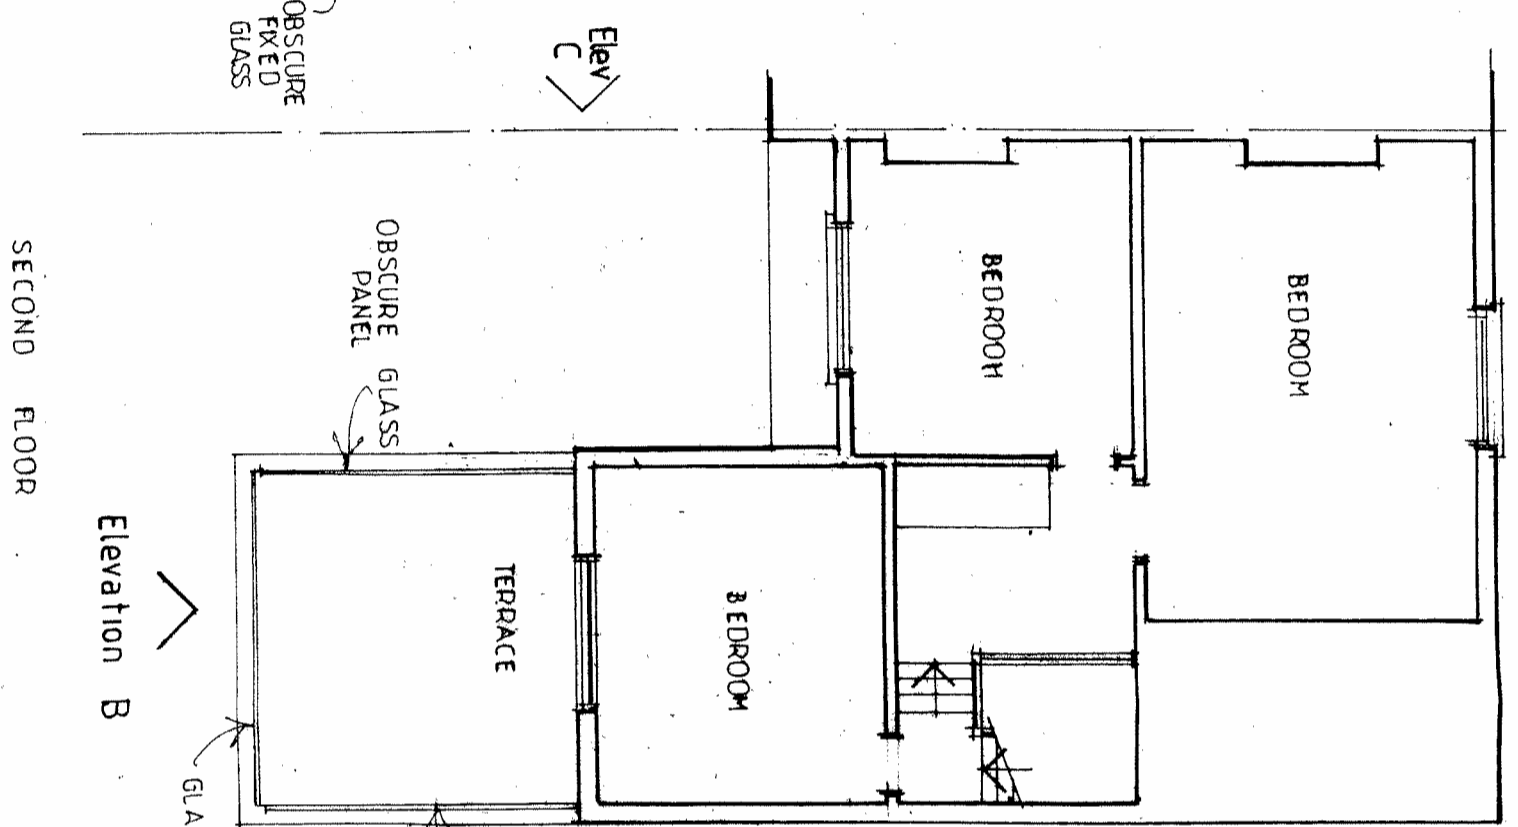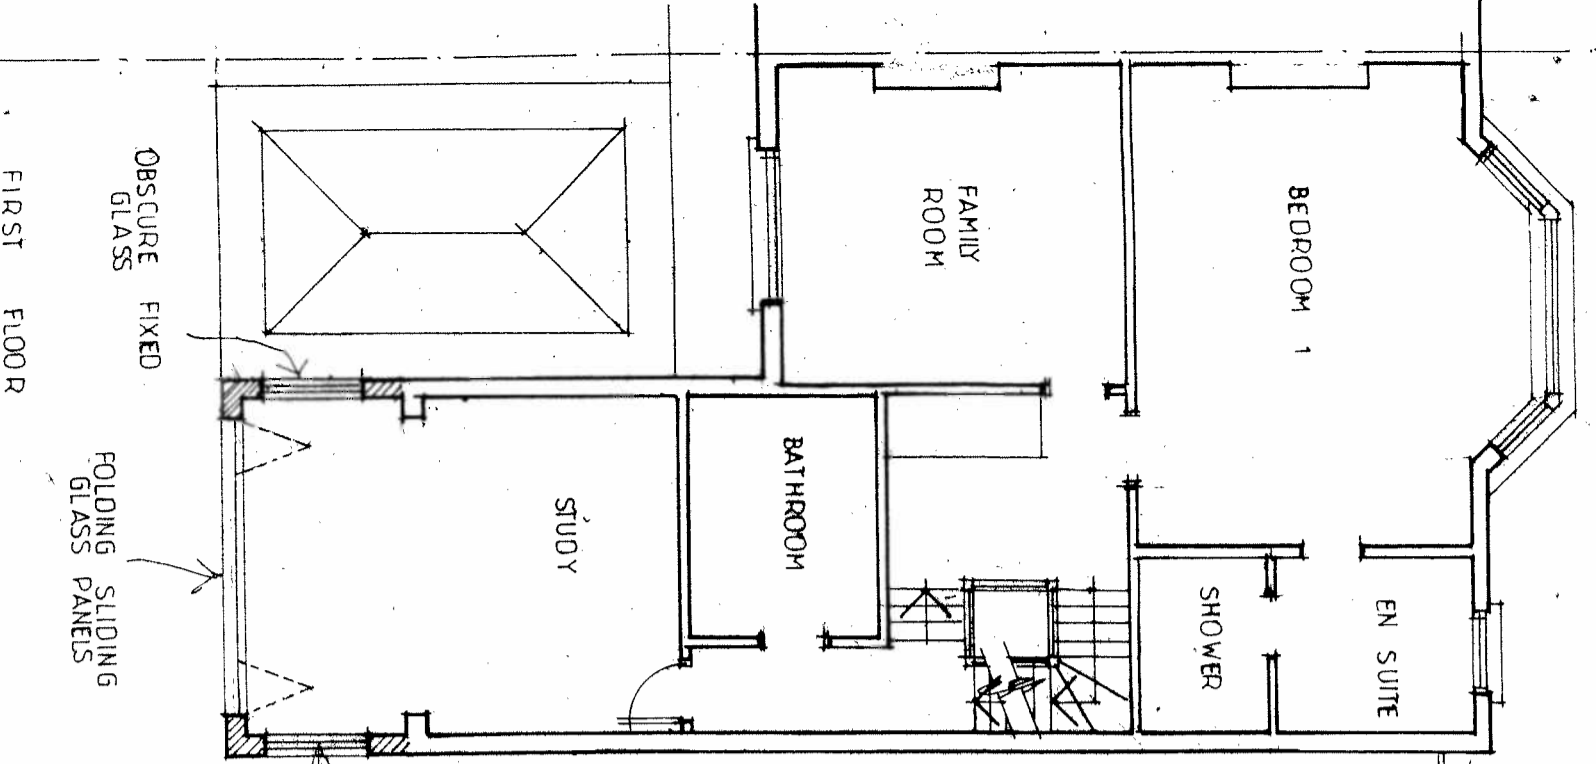


Status: PLANNING



This drawing is intended for the purpose indicated in the status box only. Do not scale from this drawing. All dimensions shown must be checked on site and discrepancies verified with the contract administrator. This drawing must be read in conjunction with relevant Details and specifications shown.

PROJECT	34, HOLLYCROFT AVE	PLAN
DRAWING	PROPOSED PLANS AND ELEVATION	
SCALE	1 ~ 100 AND 1 ~ 50 AT A3	
DRAWING NUMBER	715 2071 03	
REVISION		
DATE		
ARCHITECT	OS ARCHITECTURE	
	07998 571658	

Elevation Facing Garden - B

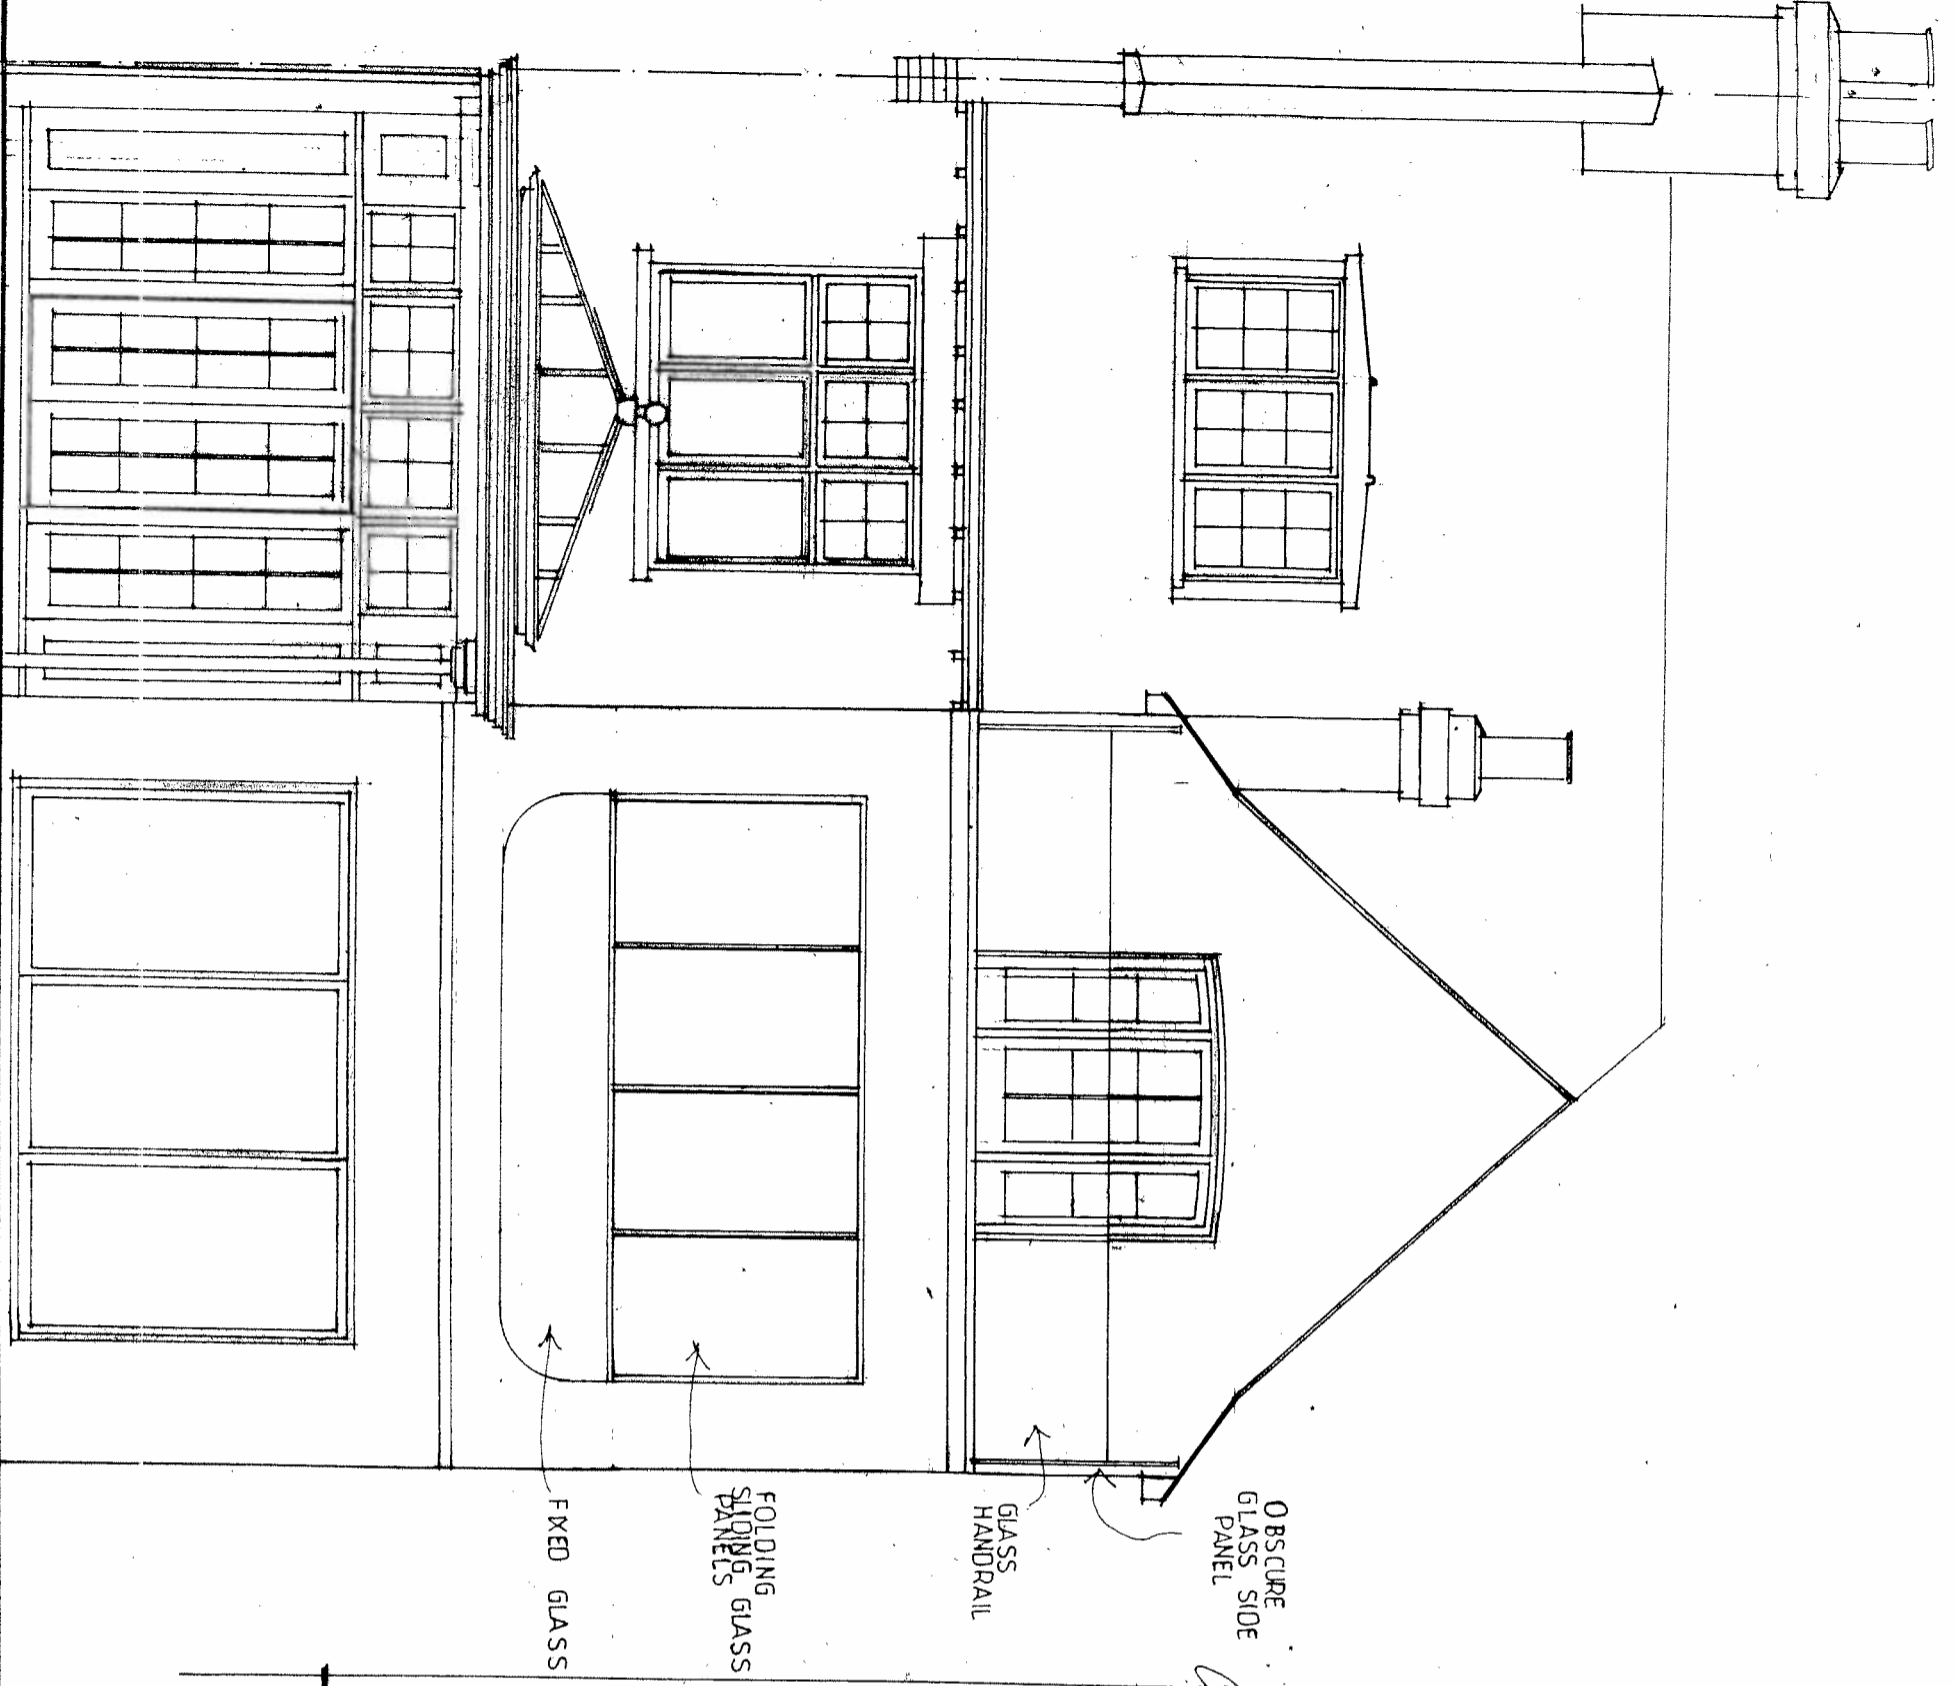

Elevation Facing 32 - C

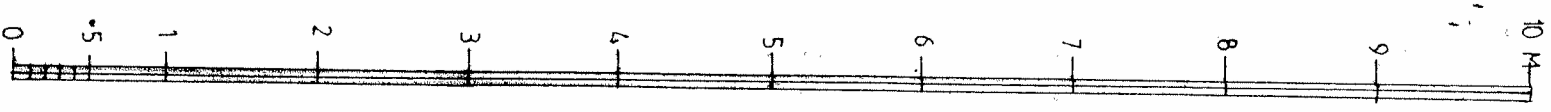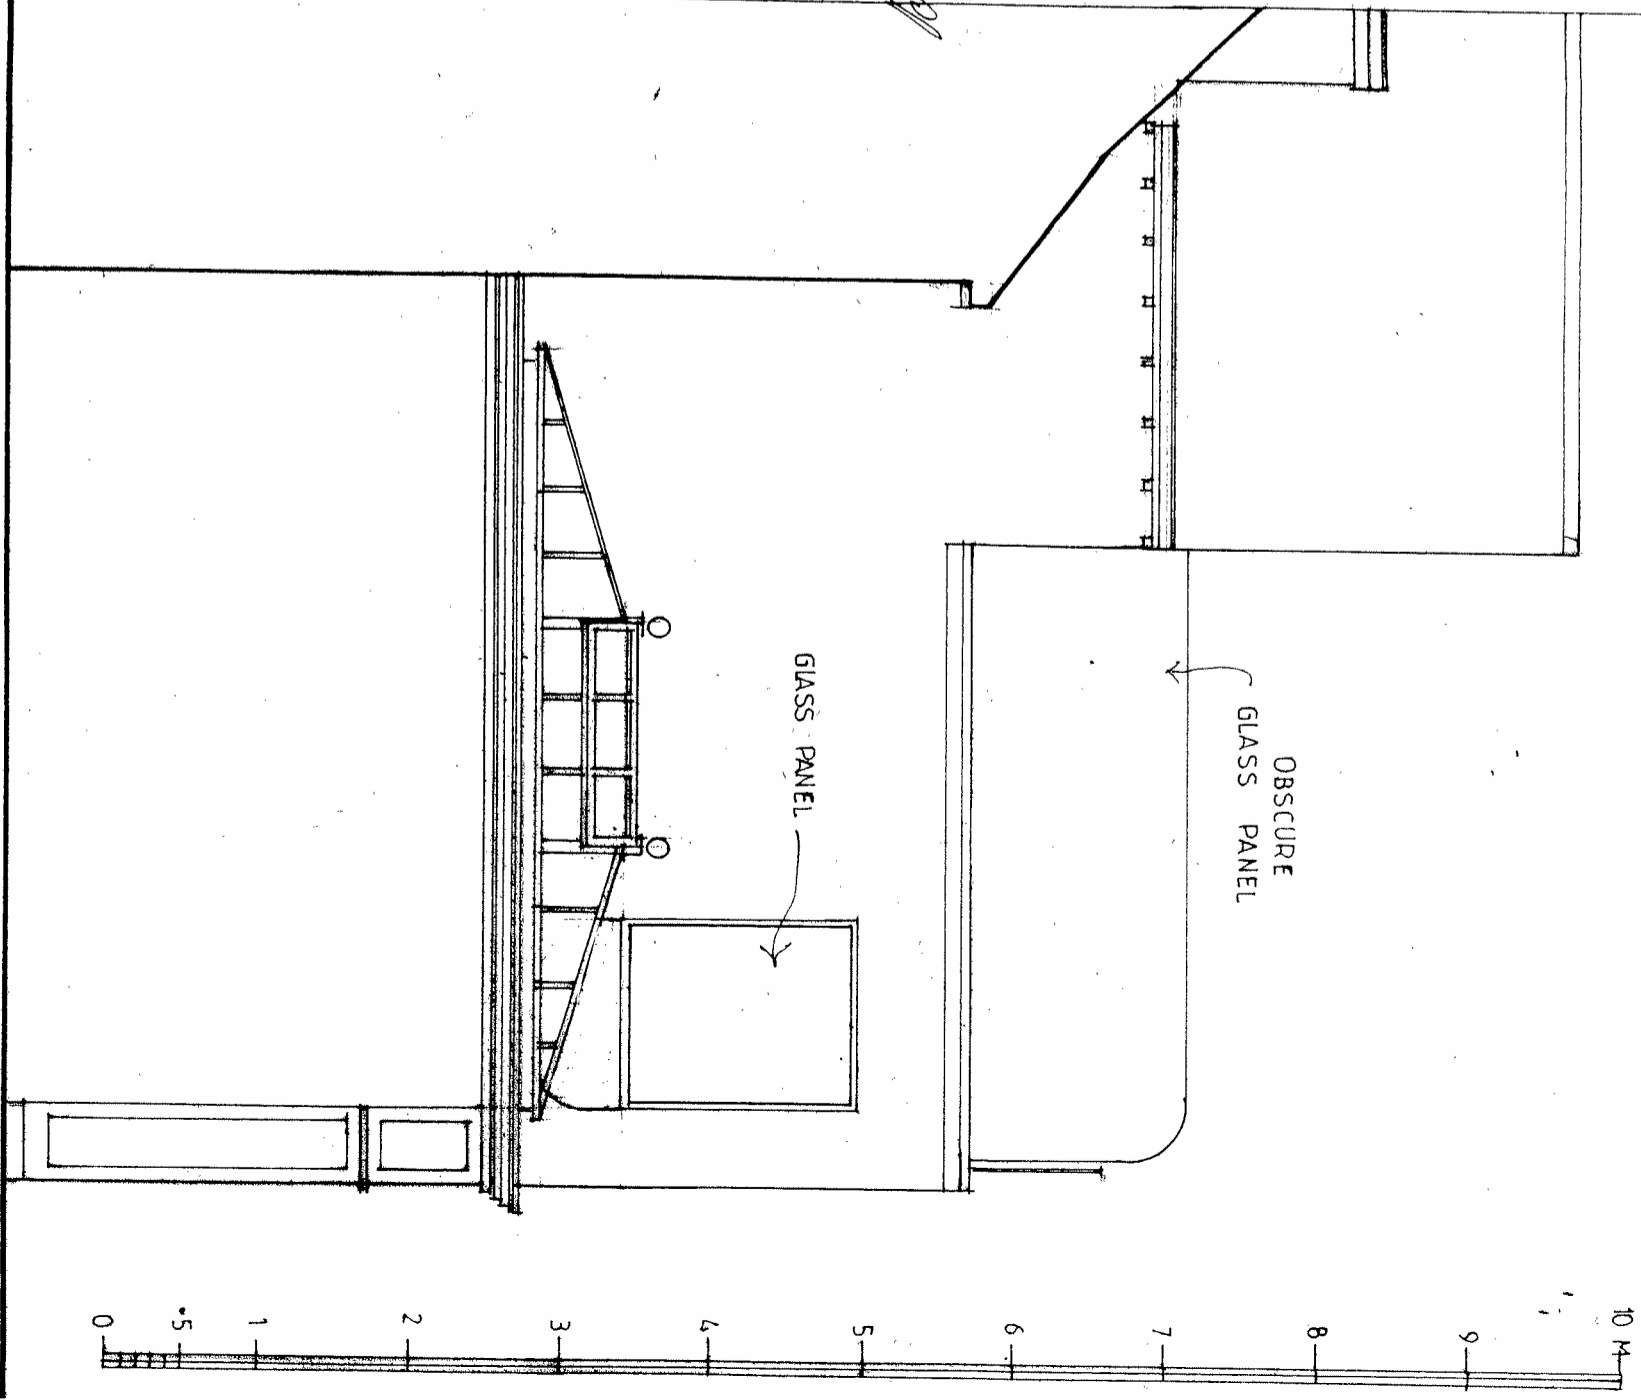

Status:

PLANNING

This drawing is intended for the purpose indicated in the status box only. Do not scale from this drawing. All dimensions shown must be checked on site and discrepancies verified with the contract administrator. This drawing must be read in conjunction with relevant Details and specifications shown.

PROJECT	31 HOLLYCROFT AVENUE	FAN
DRAWING	PROPOSED GARDEN ELEVATIONS	ARCHITECTURE
SCALE	1:50 AT A3	OS
DRAWING NUMBER	2071 04	REVISION
715		07958 571656