




NO	DATE	DESCRIPTION	BY
A	10.10.16	Proposition of extension angled to take into account the existing structure to the rear	GLP
B	24.04.17	Extension altered to be as Ground floor - adding a ceiling a pitched roof	GLP
F	18.04.17	Sty to rear extension has been removed. Eminent of rear glazing removed	GLP

ARCHITECTS  
5d



PROJECT  
16 HOLLYCROFT AVENUE  
HAMPSTEAD  
LONDON NW3 7DL

DRAWING TITLE  
EXISTING AND PROPOSED  
SHOWING ADJOINING  
PROPERTY

SCALE 1:100 @ A2 DATE Mar 2017

DRAWING NUMBER  
06.951.14 Rev F

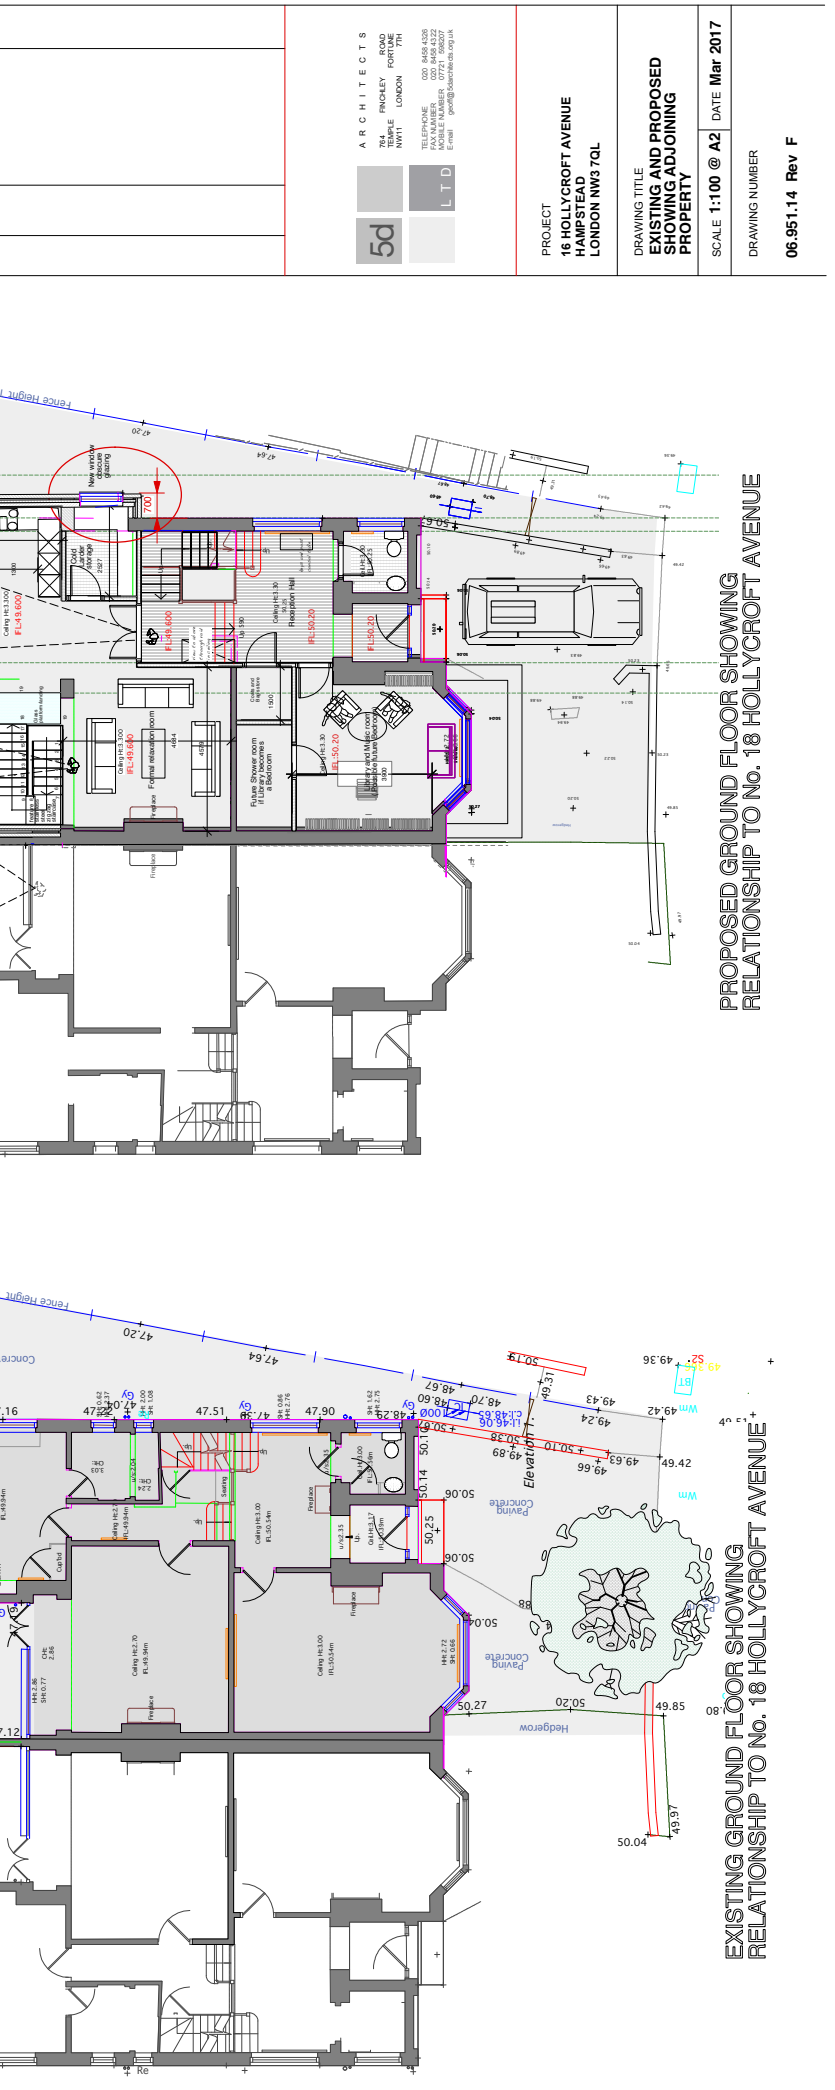

EXISTING GROUND FLOOR SHOWING RELATIONSHIP TO No. 18 HOLLYCROFT AVENUE

PROPOSED GROUND FLOOR SHOWING RELATIONSHIP TO No. 18 HOLLYCROFT AVENUE